


- SE** För att uterummet ska bli stabilt måste 2 hörn låsas som visas på bild.
De fasta panelväggarna får ej ersättas med glaspartier.
- NO** For at uterommet skal bli stødig, må 2 av hjørnene låses, som vist på figuren.
De faste panelveggene må ikke erstattes med glassmoduler.
- DK** For at udestuen skal blive stabil, skal 2 hjørner fastlåses som vist på billedet.
De faste panelvægge må ikke erstattes med glaspartier.
- FI** Terassihuoneen tukevoittamiseksi on 2 kulmaa lukittava kuvan osoittamalla tavalla.
Kiinteitä paneeliseiniä ei saa korvata lasella.
- GB** To ensure the necessary rigidity in the construction of the conservatory, two of the corners need to be "locked" in place as shown in the illustration.
Walls with wooden panels must not be replaced with glass sections.

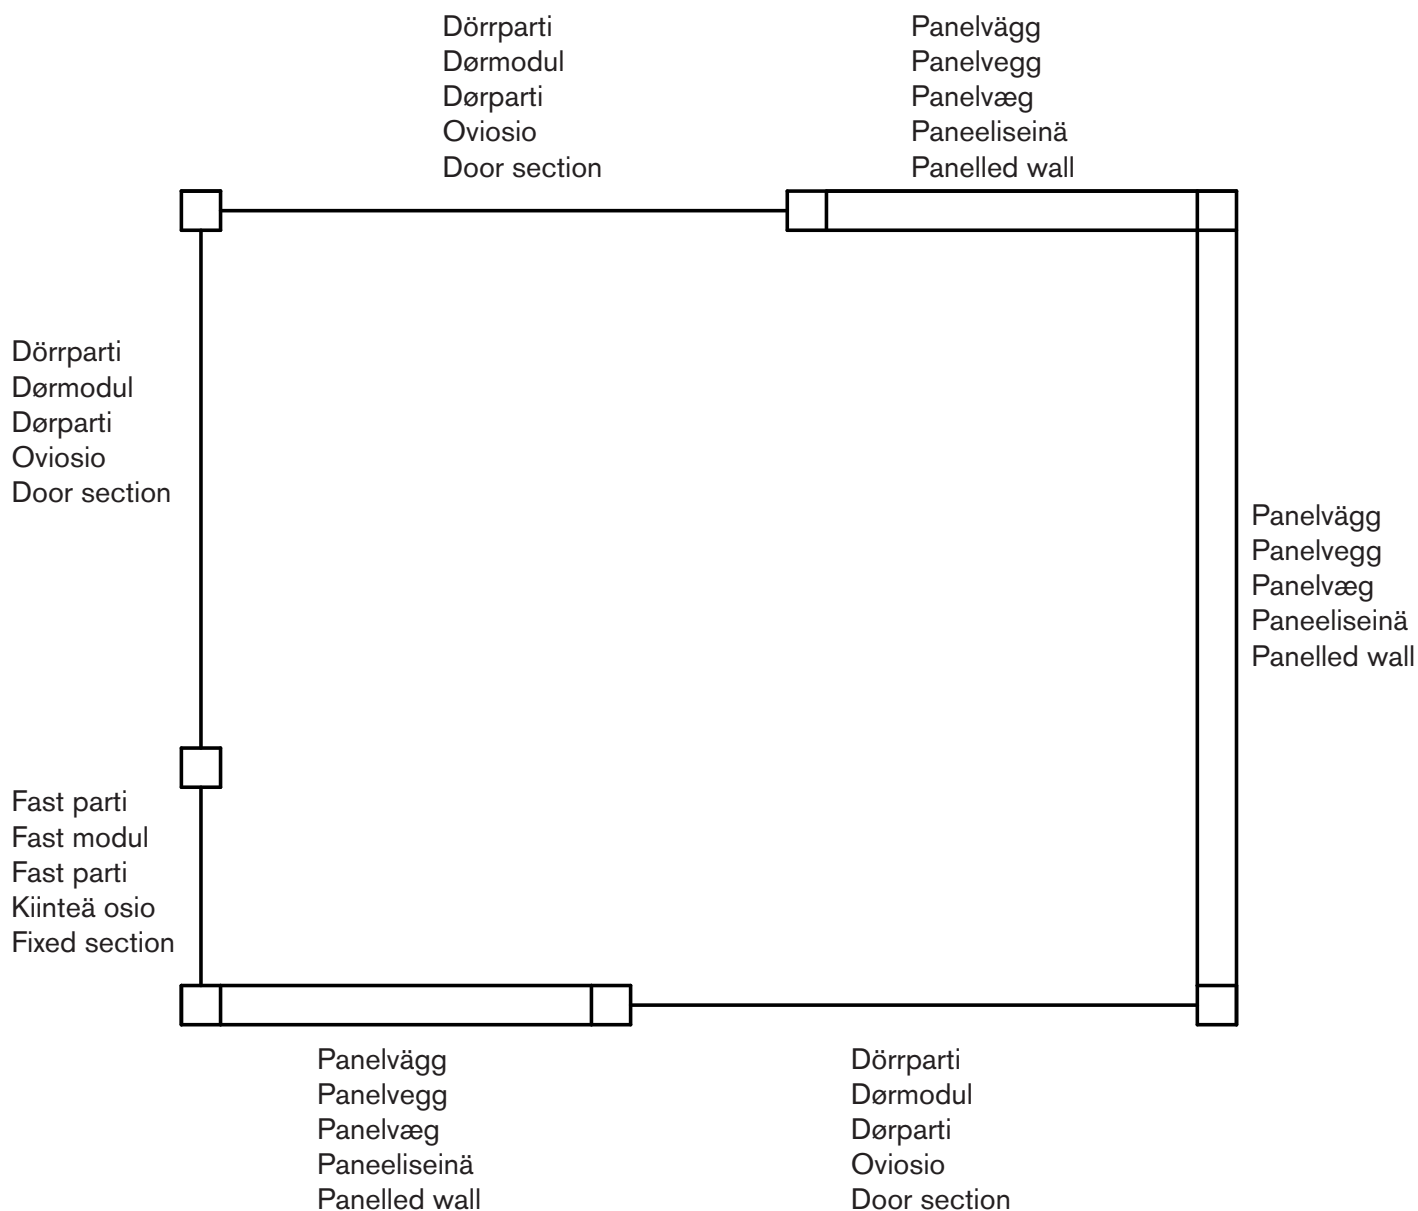

SkånskaByggvaror.se

Box 22238, 250 24 Helsingborg
Tel. 042-210 100
www.skanskabyggvaror.se

Grønt Fokus

Mjåvannsveien 54, 4628 Kristiansand
Tlf. 38 18 18 18
www.grontfokus.no



PAVILLON
DANMARK

Kratholmvej 63, 5260 Odense S
Tlf. 63 18 18 40
www.pavillondanmark.dk